


TOTAL AREA STATEMENT	
PROPOSED AREA	
GROUND FLOOR	195.00 SQ.M.
FIRST FLOOR	20.00 SQ.M.
TOTAL PROPOSED AREA	215.00 SQ.M.

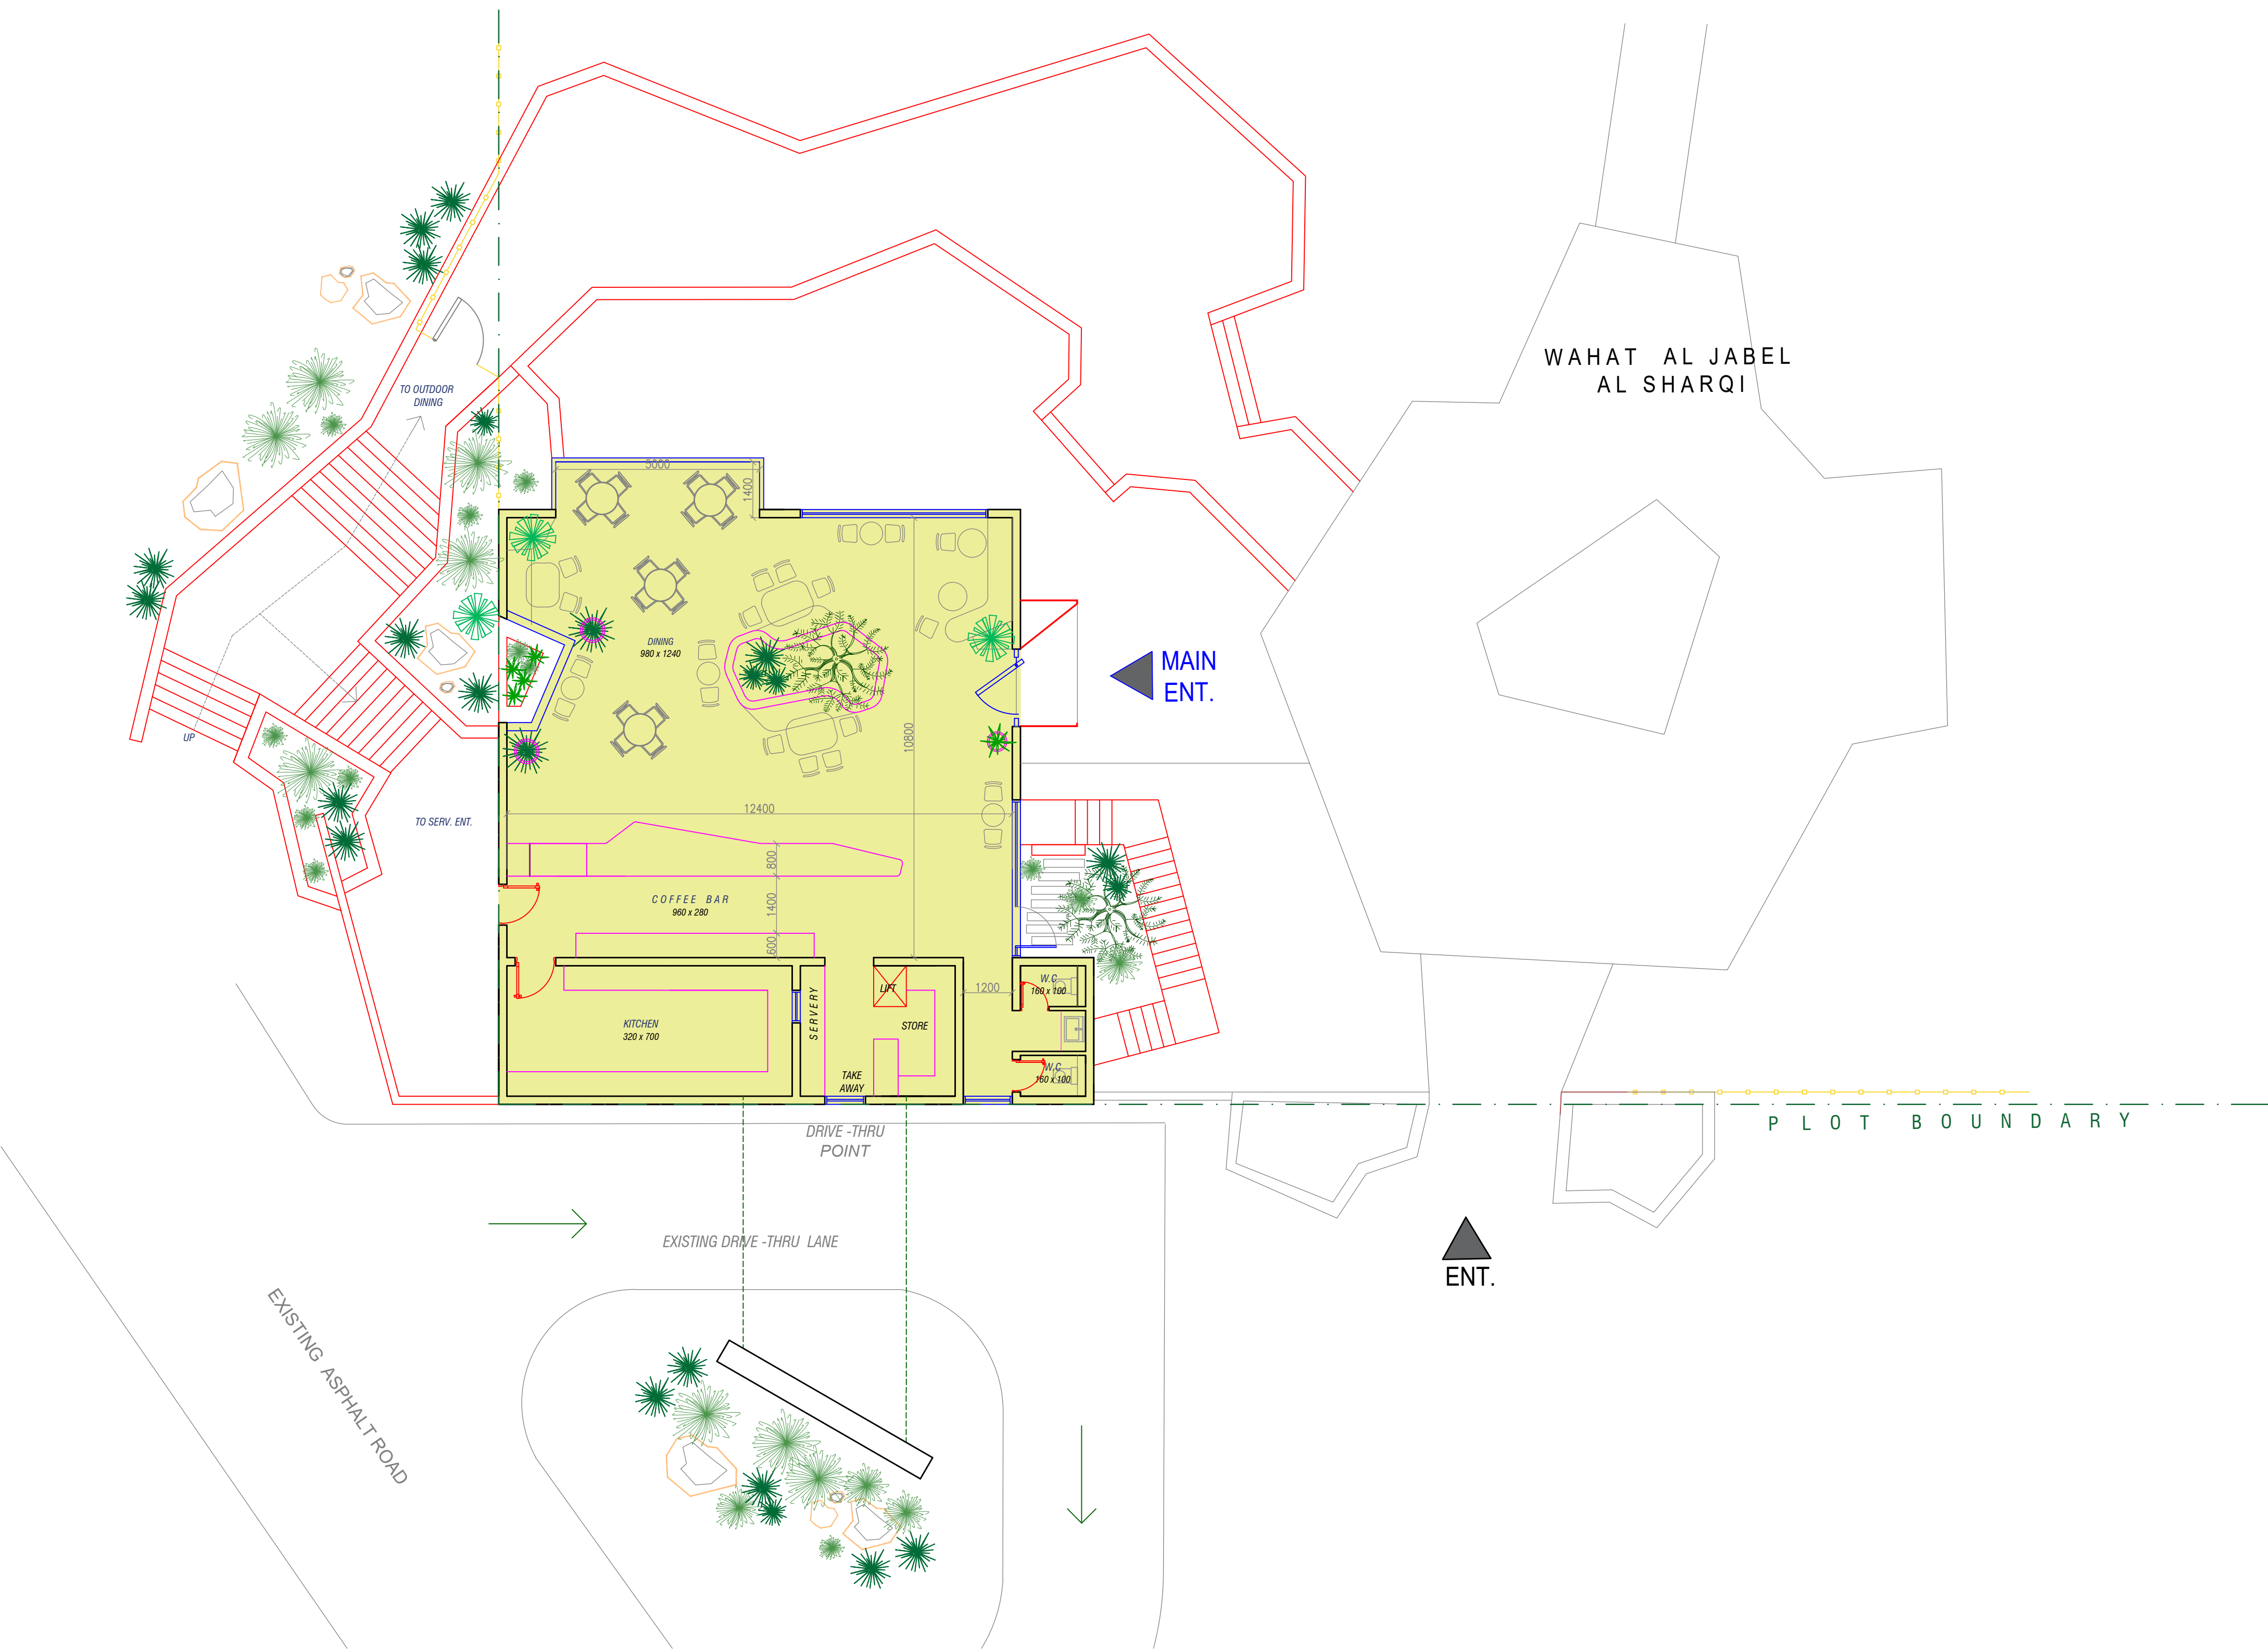

JOB: PROPOSED COFFEE SHOP AT WAHAT
AL JABAL AL SHARQI

TITLE: GROUND FLOOR PLAN

SCALE: 1: 100
DATE: 12-08-2026
REF.
DRG. No. 03