


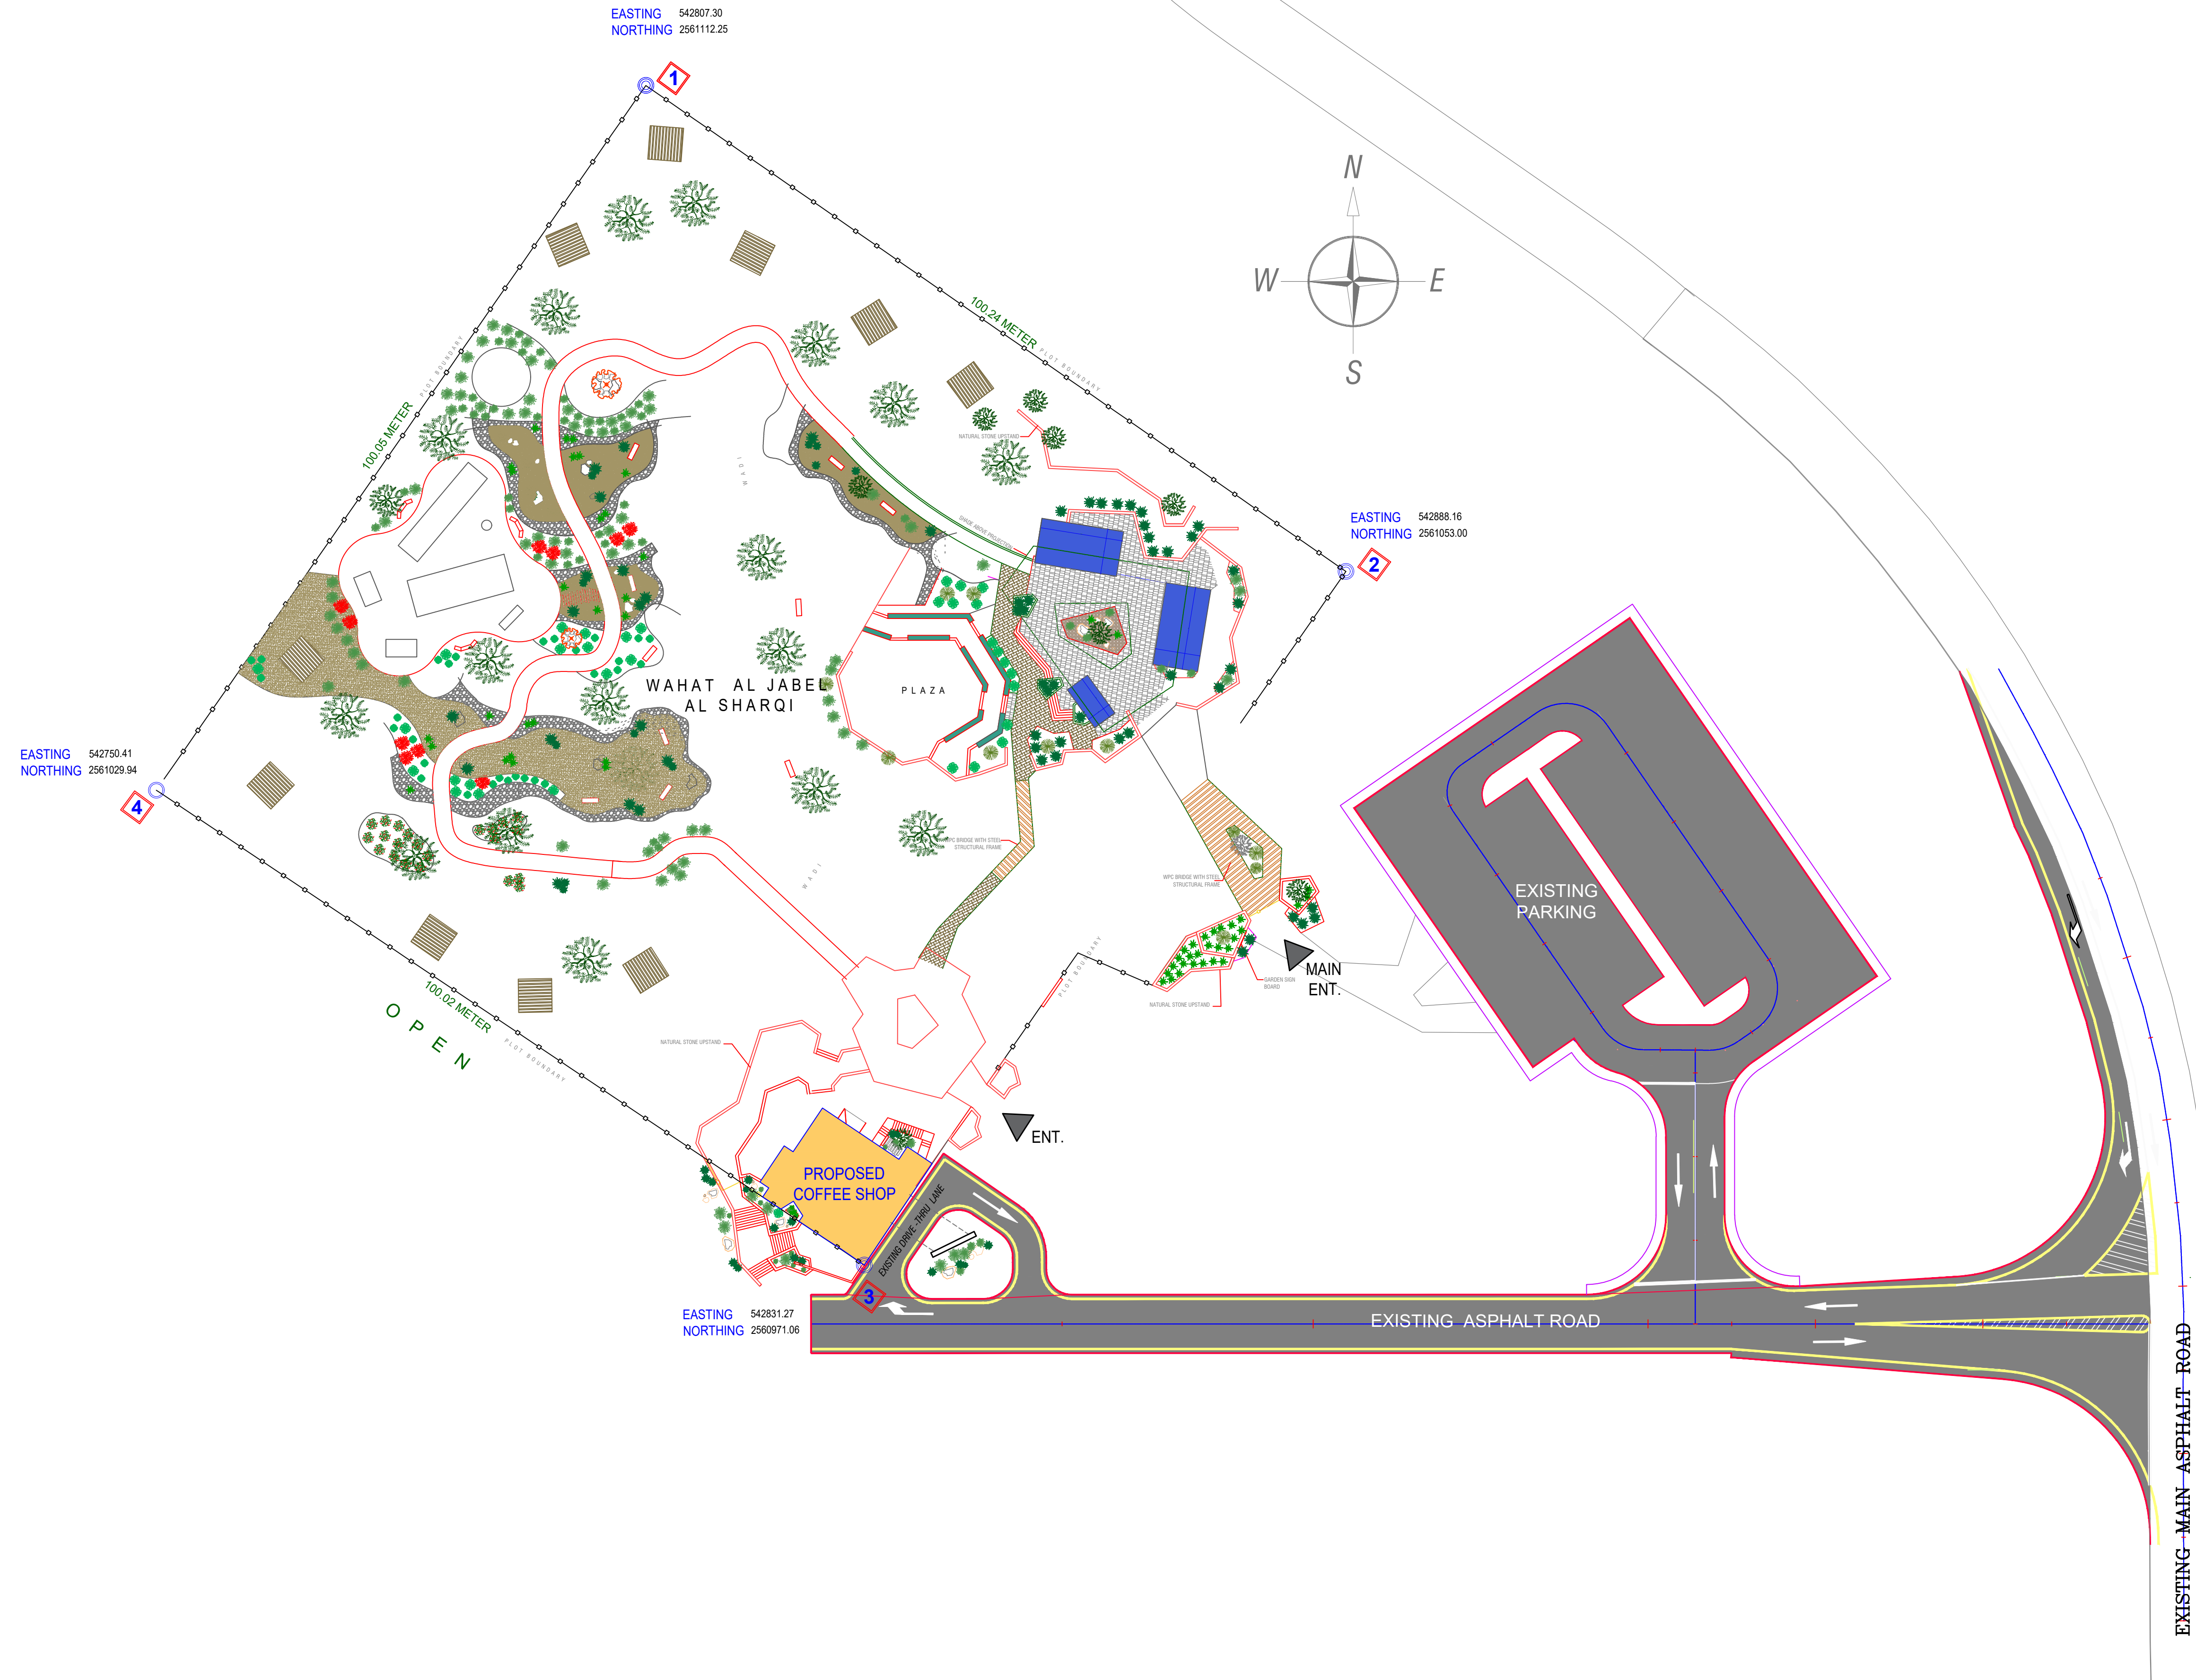

THEHOME

J O B : PROPOSED COFFEE SHOP AT WAHAT
AL JABAL AL SHARQI

T I T L E :

S I T E P L A N

SCALE: 1: 100

DATE: 12-08-2026

REF.

DRG. No. 02